





PRESERVATION

2014.01 2014-12-05 CHECKED

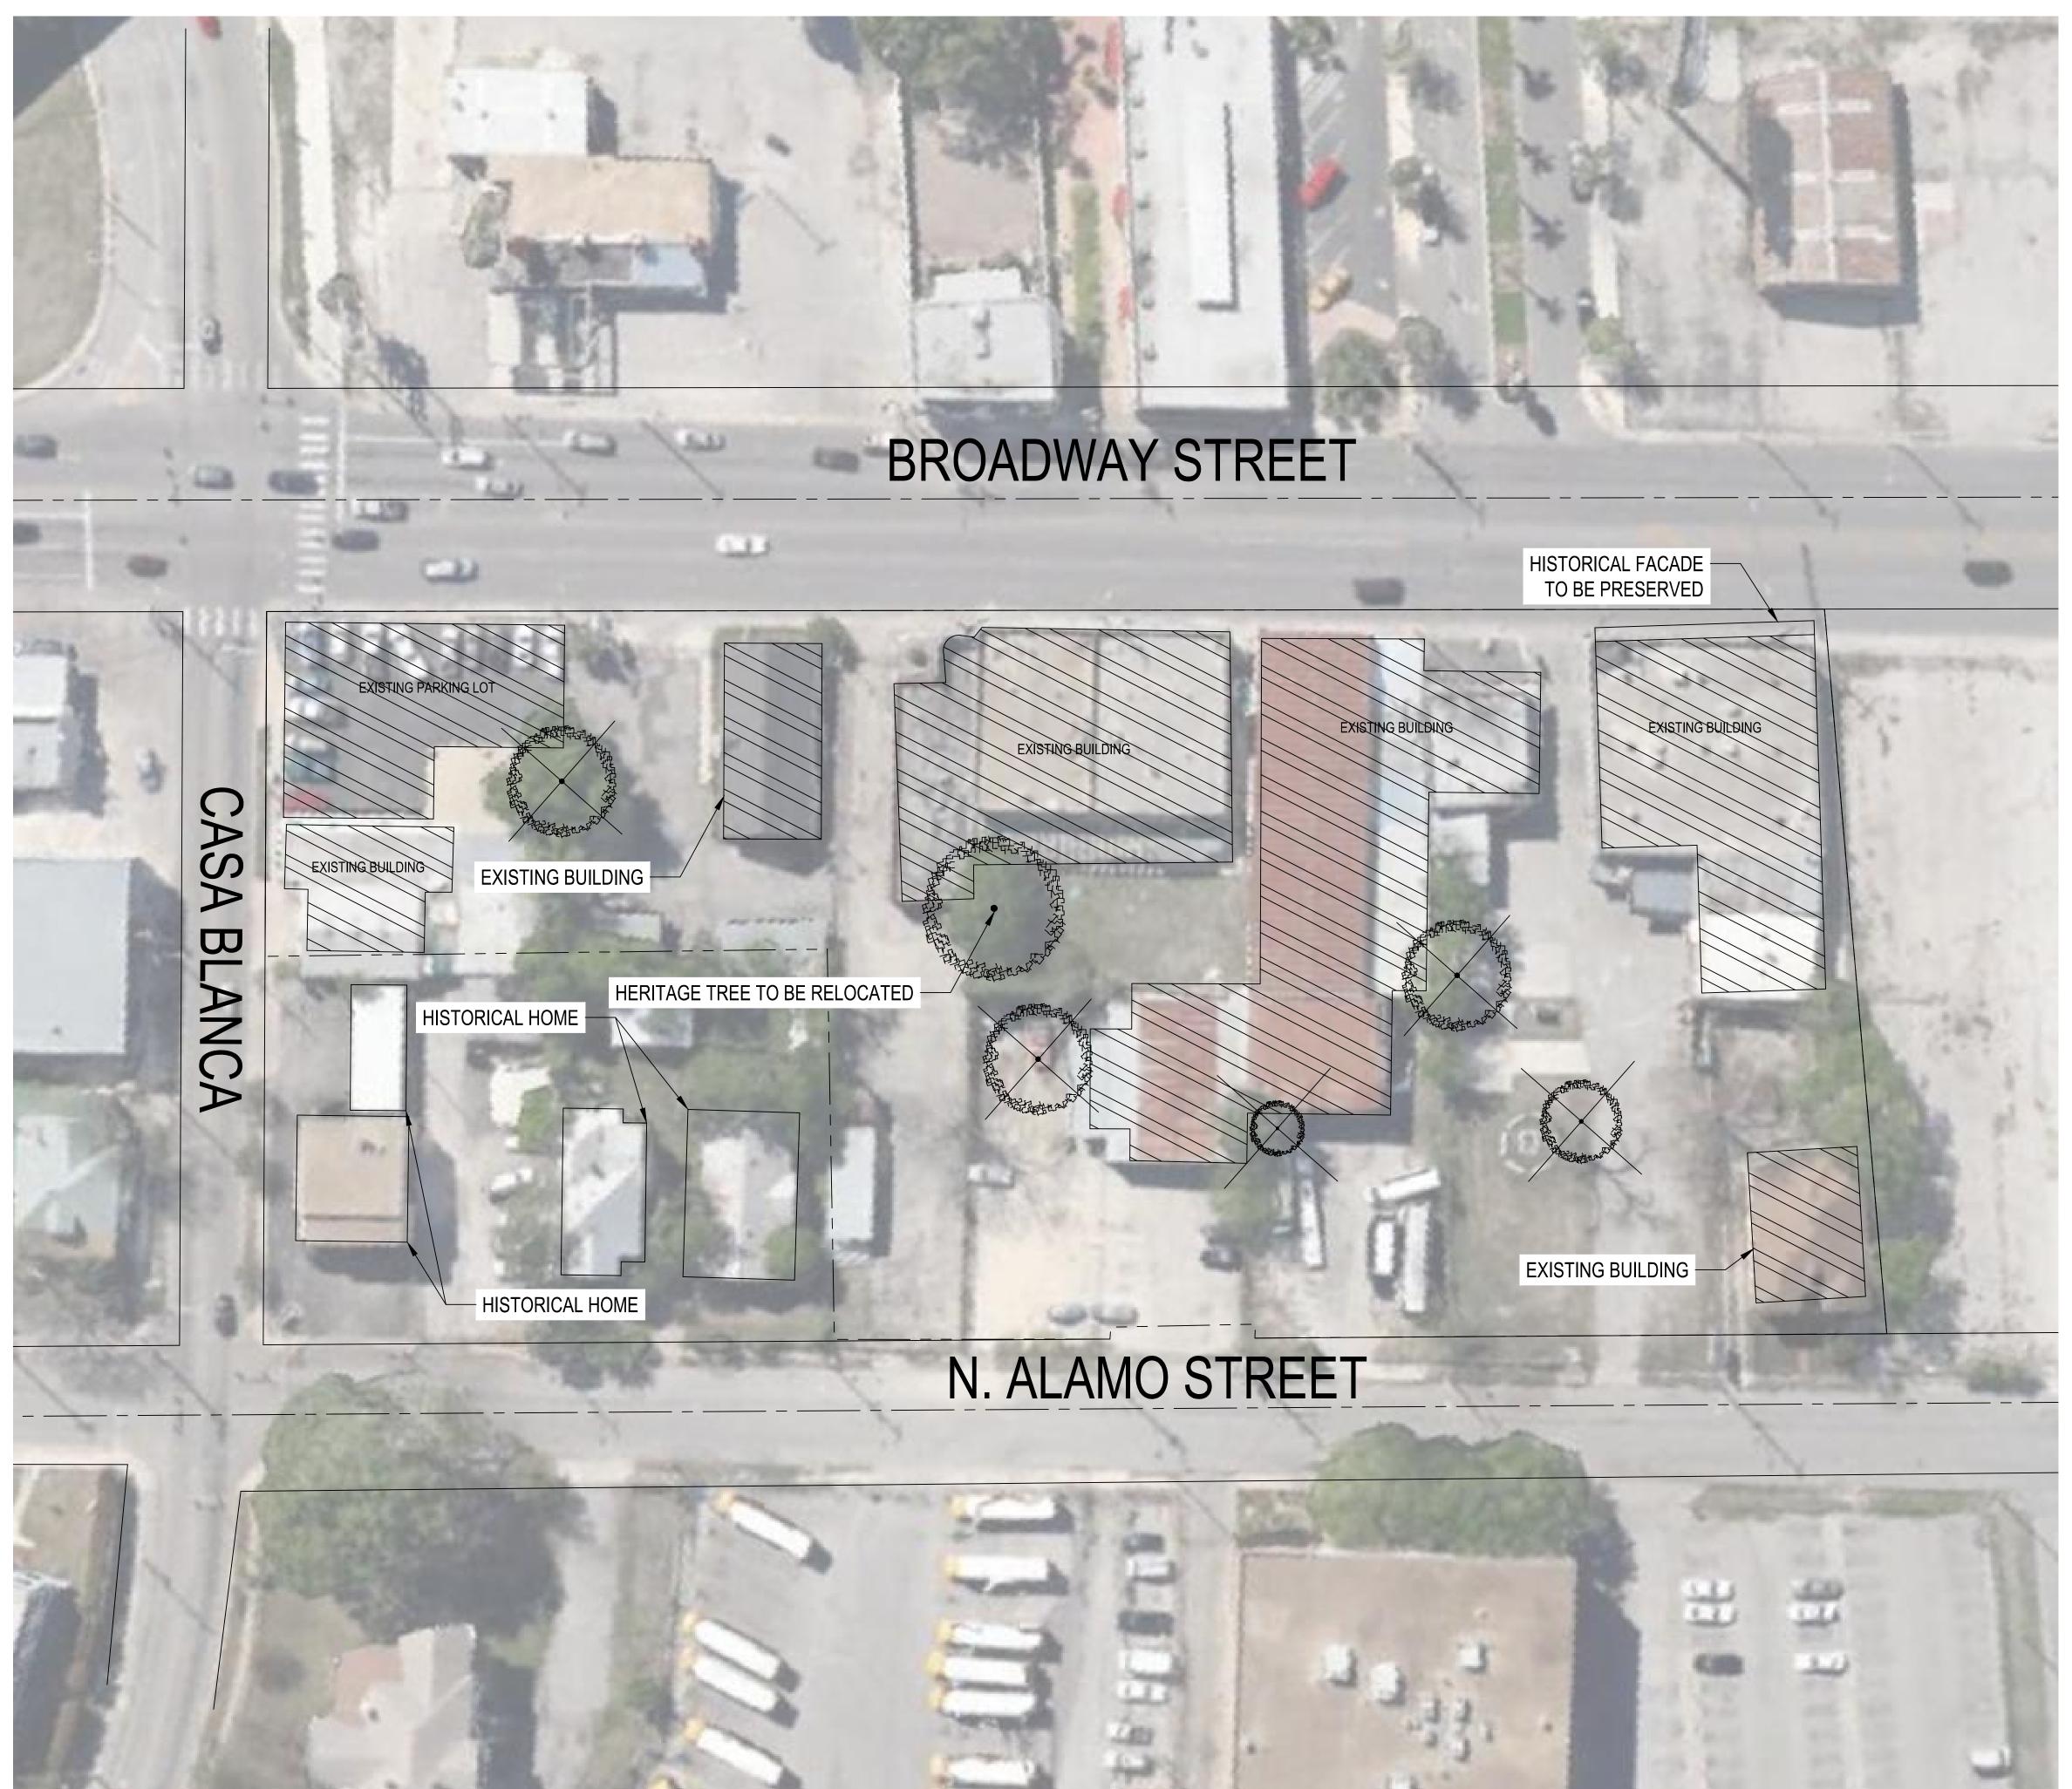

C:\Users\chx216\Downloads\DEMOLITION PLAN.dwg Date: Nov 25, 2014, 8:46am User ID: chx216

TREE TO BE REMOVED

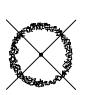

SITE CLEARING:

CONDUCT SITE CLEARING OPERATIONS TO THE EXTENT SHOWN ON THE DRAWINGS, INCLUDING BUT NOT LIMITED TO: REMOVAL OF TREES AND OTHER VEGETATION, TOPSOIL STRIPPING, CLEARING AND GRUBBING, AND REMOVAL ALL IMPROVEMENTS ABOVE OR BELOW GRADE. REFER TO THE GEOTECHNICAL REPORT FOR THIS PROJECT FOR ADDITIONAL SITE PREPARATION REQUIREMENTS.

- 1. SITE CLEARING OPERATIONS SHALL NOT DAMAGE OR INTERFERE WITH THE PUBLIC USE OF ROADS, WALKS, ADJACENT LAND OR FACILITIES AND EXISTING IMPROVEMENTS INTENDED TO REMAIN.
- 2. EXISTING TREES TO REMAIN SHALL BE PROTECTED IN COMPLIANCE WITH LANDSCAPE PROTECTION.
- 3. CONTRACTOR SHALL REMOVE TREES, SHRUBS, GRASS AND OTHER VEGETATION, IMPROVEMENTS OR OBSTRUCTIONS INTERFERING WITH THE INSTALLATION OF NEW CONSTRUCTION OR AS SHOWN ON PLANS.
- CLEARING OPERATIONS SHALL INCLUDE REMOVAL OF STUMPS AND ROOTS. 4. CONTRACTOR SHALL STRIP TOPSOIL IN A MANNER APPROPRIATE TO SEGREGATE FROM UNDERLYING SUBSOIL.
- WITH APPLICABLE POLLUTION PREVENTION PLANS OR PERMITS. 6. WASTE MATERIAL OR EXCESS TOPSOIL GENERATED AS A RESULT OF CLEARING AND GRADING OPERATIONS SHALL BECOME THE PROPERTY OF THE CONTRACTOR. APPROPRIATE DISPOSAL OF ALL SPOIL MATERIAL SHALL
- BE AT THE CONTRACTOR'S EXPENSE. BURNING ON THE OWNER'S PROPERTY IS NOT PERMITTED.

DEMOLITION NOTES:

- FOLLOWING APPROPRIATE SAFETY PROCEDURES, DEMOLISH EXISTING FACILITIES AS SHOWN ON MATERIAL IS INCLUDED IN THIS ITEM. EXECUTION:
- 1. CONTRACTOR SHALL SUBMIT FOR APPROVAL TO GOVERNMENTAL AGENCIES AND THE OWNER A
- DEMOLITION PLAN INCLUDING BUT NOT LIMITED TO THE FOLLOWING:

 A. METHODS, EQUIPMENT AND SEQUENCE OF OPERATION.

 B. CREDENTIALS OF INDIVIDUALS PERFORMING DEMOLITION OPERATIONS, INCLUDING
- SUBCONTRACTORS.
- C. SAFETY MEASURES TO PROTECT WORKERS, PERSONNEL AND THE PUBLIC.
 D. SAFETY MEASURES TO PROTECT ADJACENT PROPERTIES, LANDSCAPING,
 IMPROVEMENTS TO REMAIN OR PUBLIC RIGHTS OF WAY.
 E. ASBESTOS OR OTHER HAZBIOROUS MATERIAL BATEMENT PLAN.
- F. STORAGE, REMOVAL AND DISPOSITION OF SPOIL MATERIAL.
 G. EROSION CONTROL MEASURES, INCLUDING NPDES PROCEDURES AND REGULATIONS. O. LINGSION CONTROL MEASURES, INCLUDING NPDES PROCEDURES AND REGULATION.
 H. POLLUTION AND AIR QUALITY CONTROL MEASURES (DUST CONTROL, ETC.).
 HEALTH DEPARTMENT NOTICE.
 J. UTILITY COORDINATION WITH ALL AFFECTED UTILITIES, INCLUDING LOCATION OF SERVICE.

- 2. THE USE OF EXPLOSIVES WILL NOT BE PERMITTED.

ITEMS TO BE SALVAGED.

3. THE PROJECT SITE SHALL BE CLEANED DAILY. DEBRIS, RUBBISH AND CONTRACTORS SALVAGED MATERIAL

SHALL BE THE RESPONSIBILITY OF THE CONTRACTOR AT HIS OWN EXPENSE. OWNER WILL PROVIDE LIST OF

ALL SPOIL MATERIAL REMAINING AFTER OWNER SALVAGE IS COMPLETE AND RESULTING FROM DEMOLITION OPERATIONS BECOMES THE PROPERTY OF THE CONTRACTOR. APPROPRIATE DISPOSAL OF SPOIL MATERIAL