


**CIVIL SOLUTIONS**  
ENGINEERING

171 RIVER TRAIL, SUITE 200  
SAN ANTONIO, TEXAS 78205  
CIVIL ENGINEERS SURVYORS LAND PLANNERS  
CONSTRUCTION MANAGERS CONSULTANTS

PRELIMINARY - NOT FOR CONSTRUCTION

COLUMN PLAN (PARKING GARAGE)

FOR  
LOFTS AT LA PERLITA  
SAN ANTONIO, TEXAS

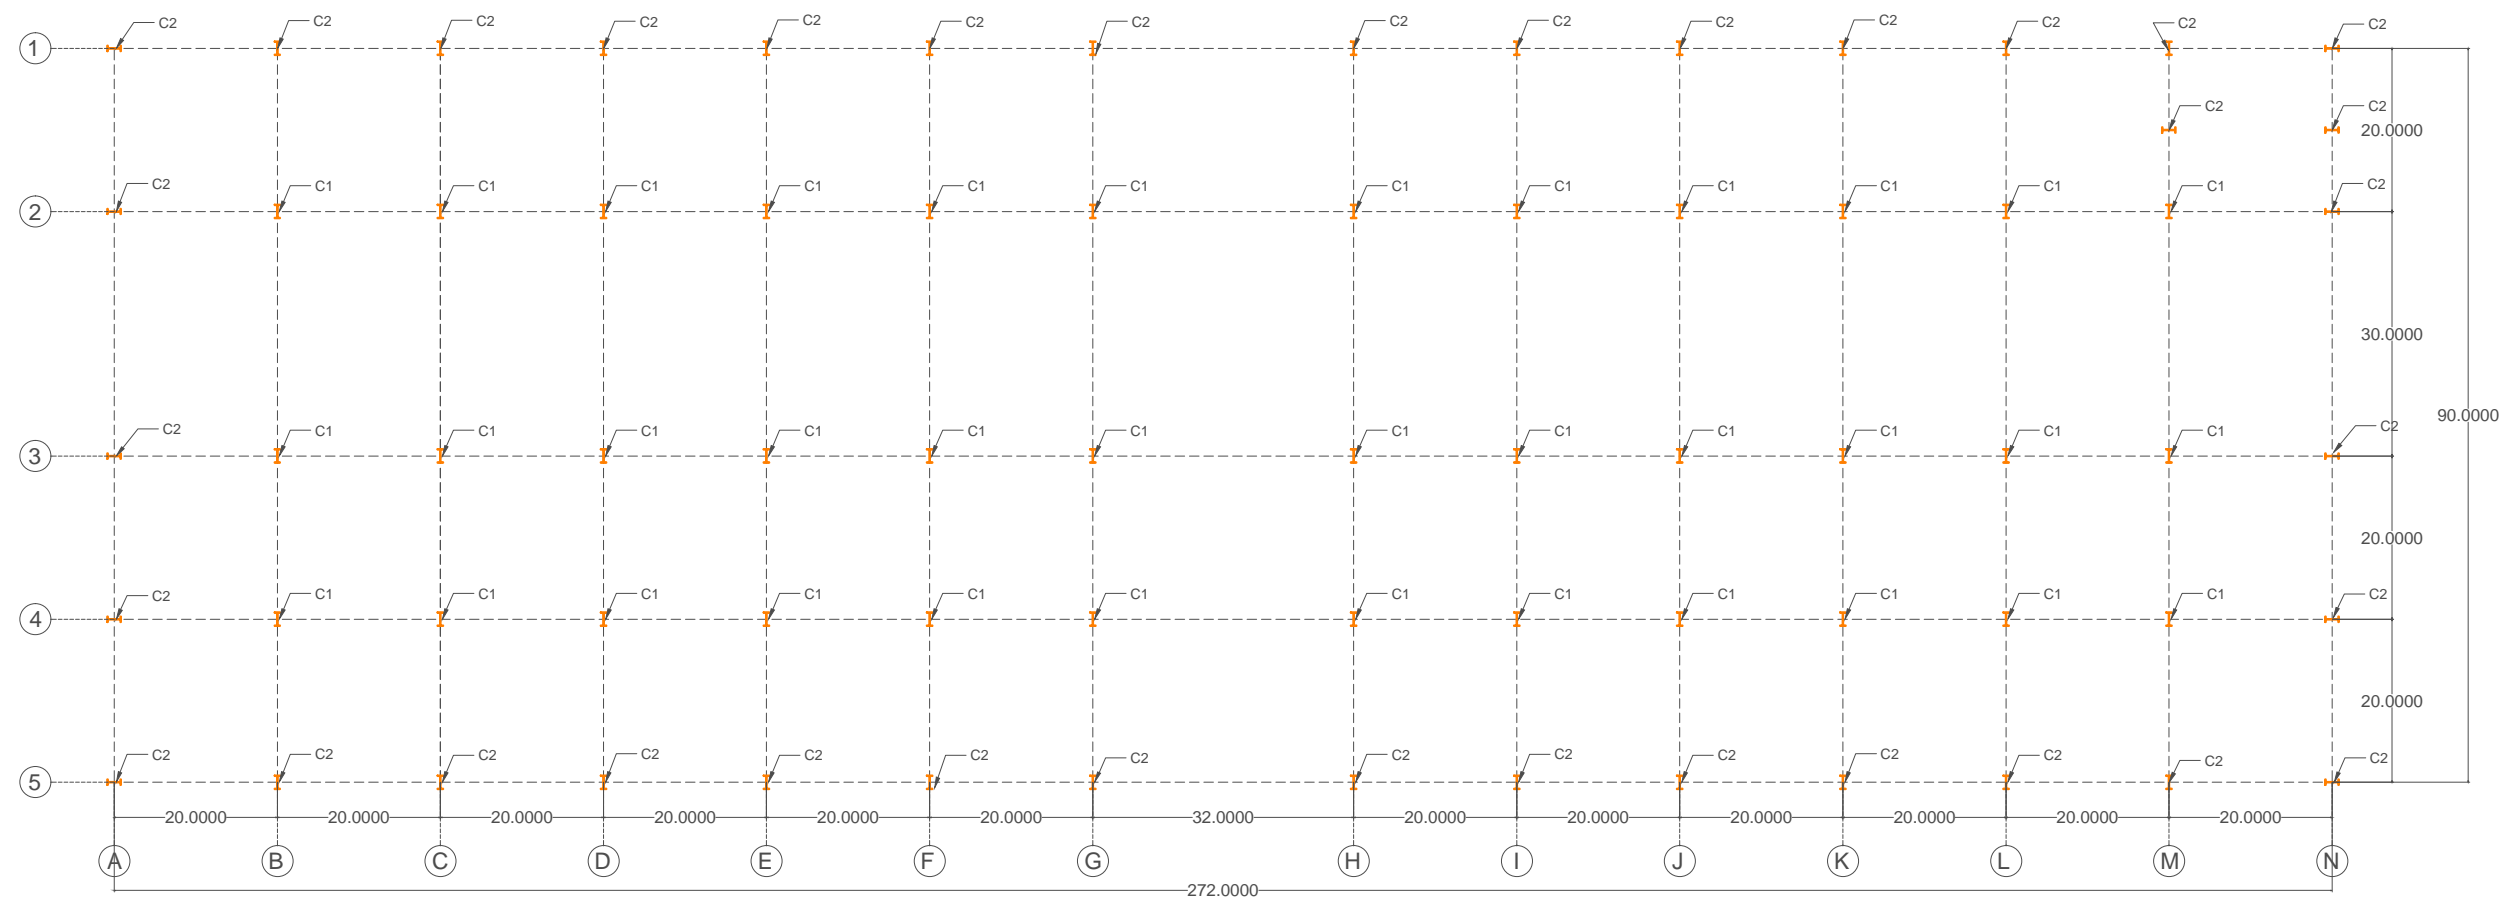

JOB NO.	2014.01
DATE	11/11/14
CHECKED	EV
TITLE	CP
SHEET	___ OF ___