





CIVIL SOLUTIONS
ENGINEERING

171 RIVERVIEW
OFFICE: SAN ANTONIO, TEXAS 78206
CIVIL ENGINEERS SURVEYORS LAND PLANNERS CONSTRUCTION MANAGERS CONSULTANTS

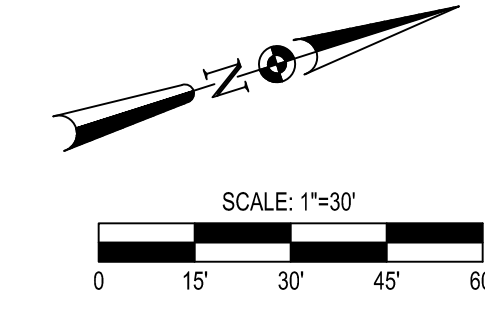

- PROPERTY BOUNDARY
- - - 664 - - - EXISTING 2' CONTOURS
- - - 18" SS - - - EXISTING SANITARY SEWER
- - - 12" W - - - EXISTING WATER LINE

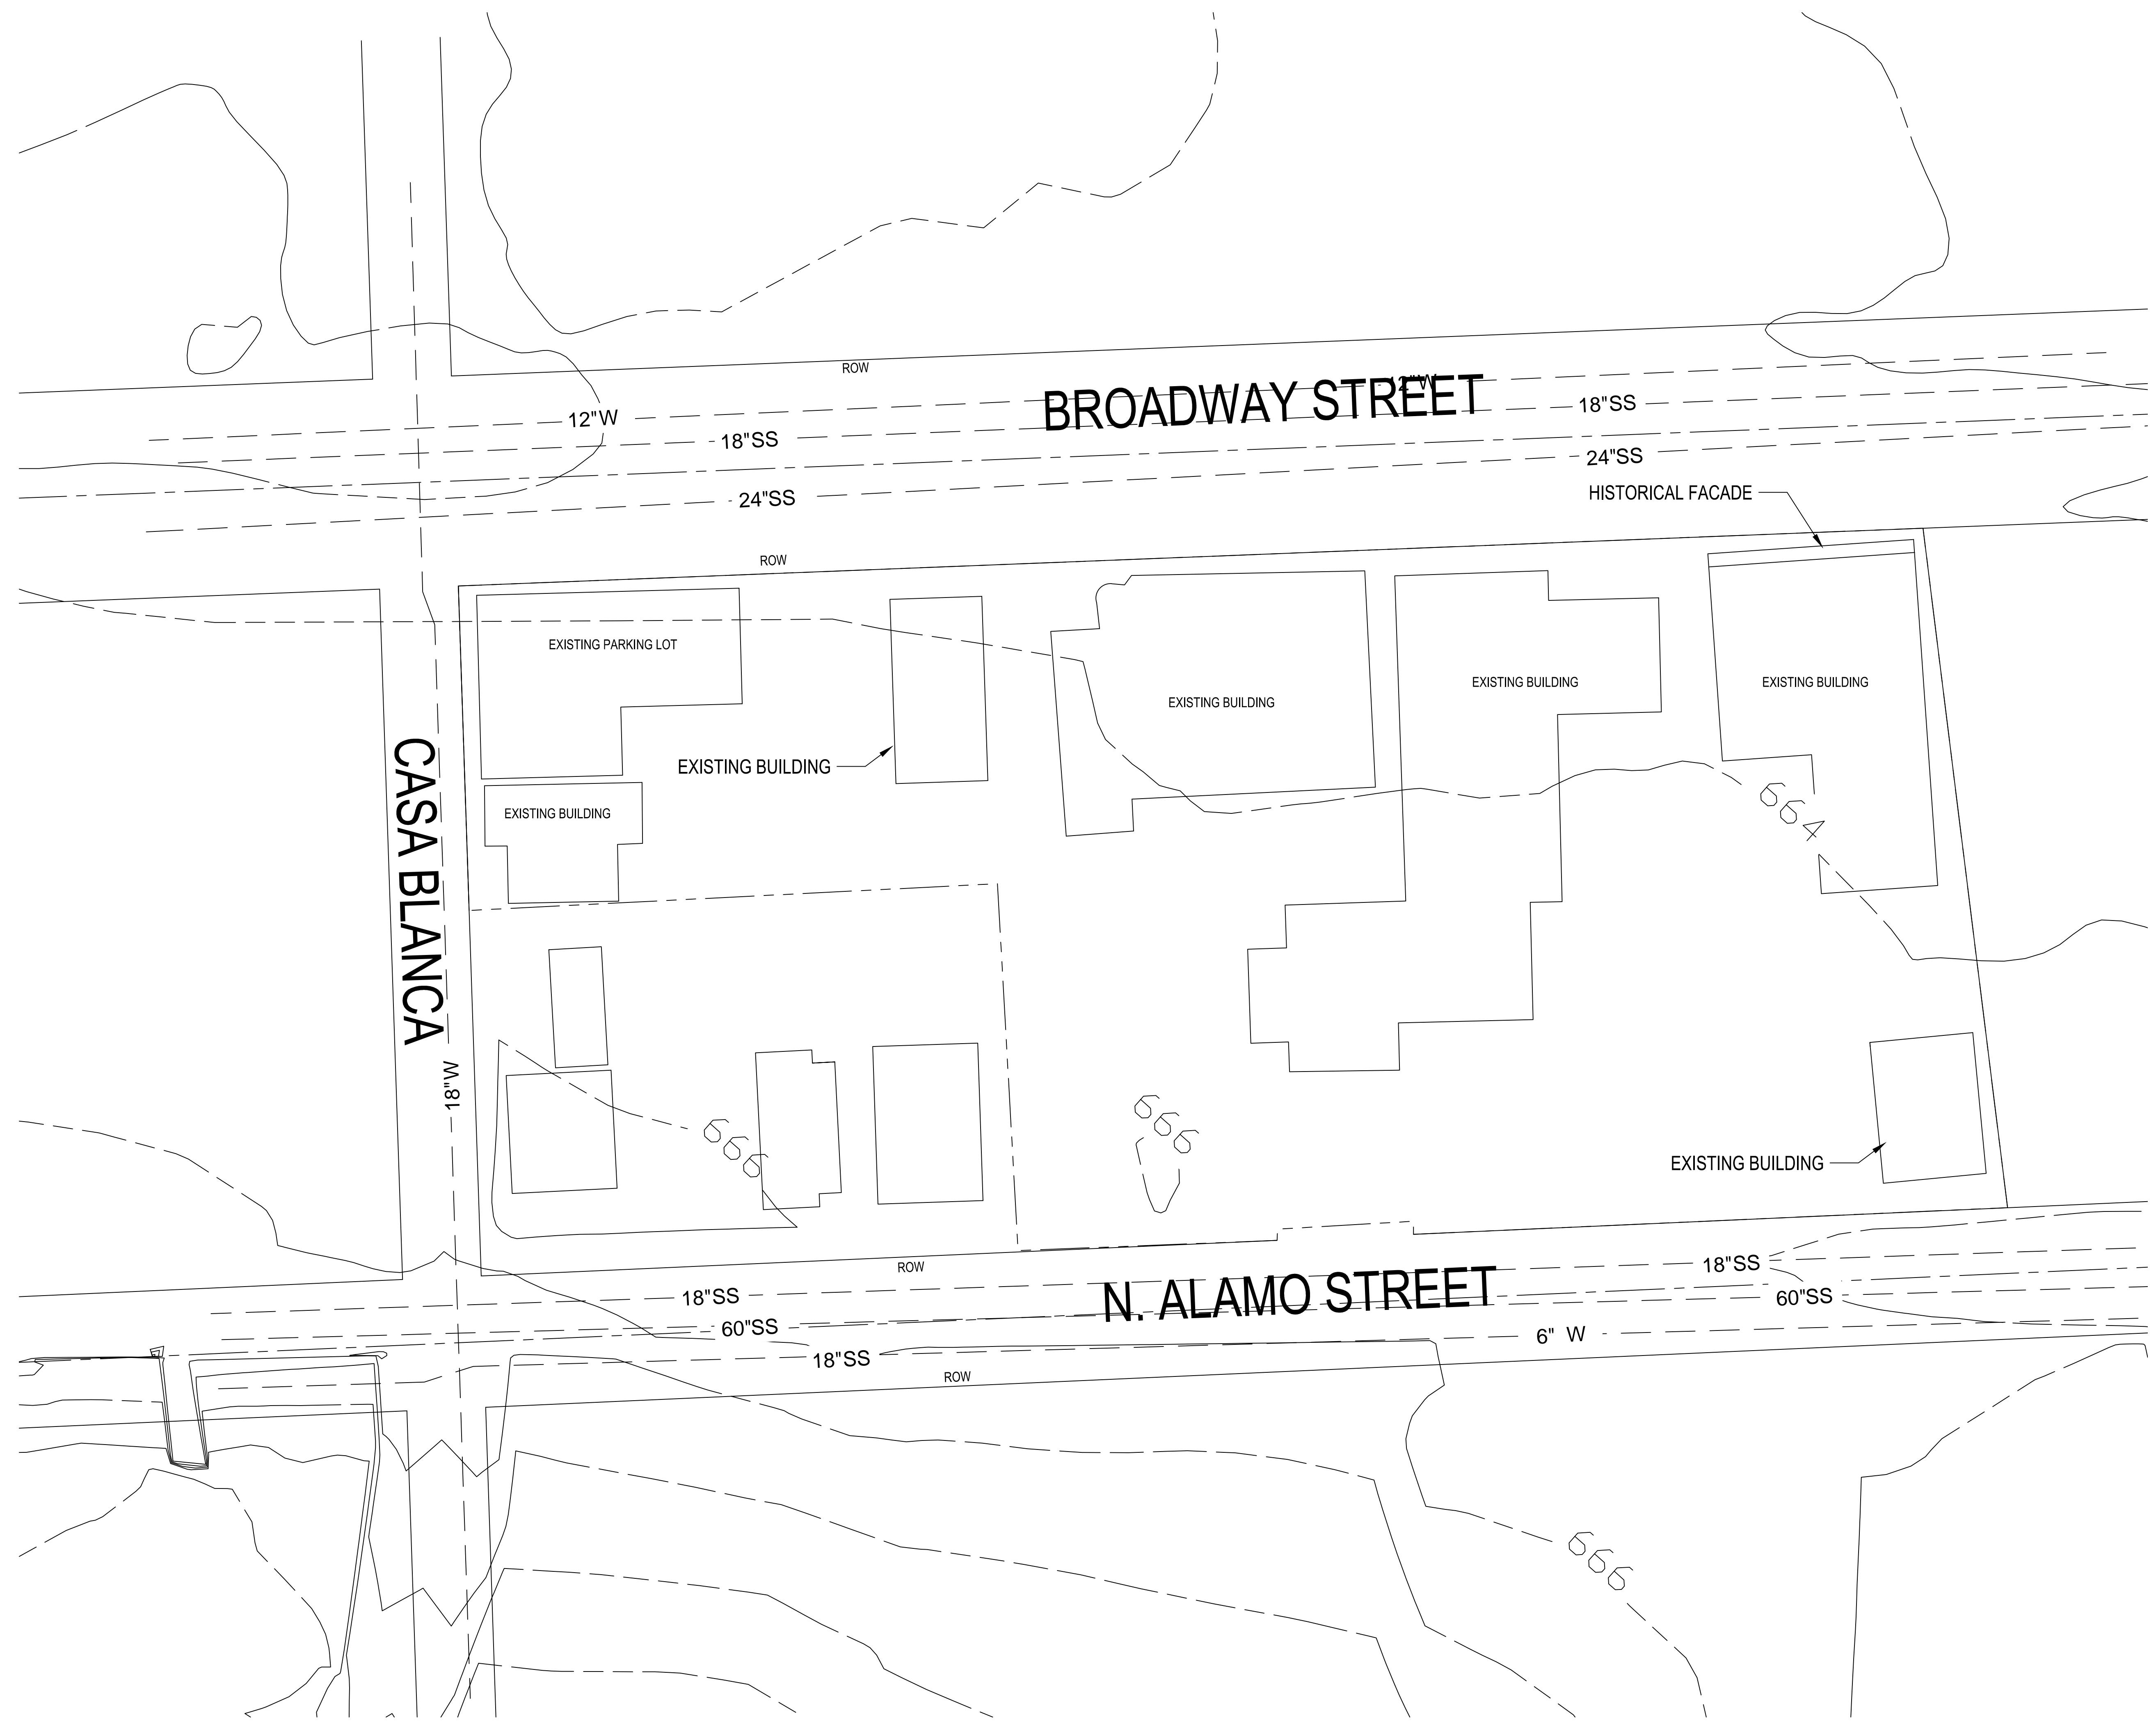

PRELIMINARY - NOT FOR CONSTRUCTION

EXISTING CONDITIONS
FOR
LOFTS AT LA PERLITA
SAN ANTONIO, TEXAS

JOB NO.	2014.01
DATE	2014-12-05
CHECKED	CLM
TITLE	C2.0
SHEET	3 OF 11