


FRAME AT LINE 1

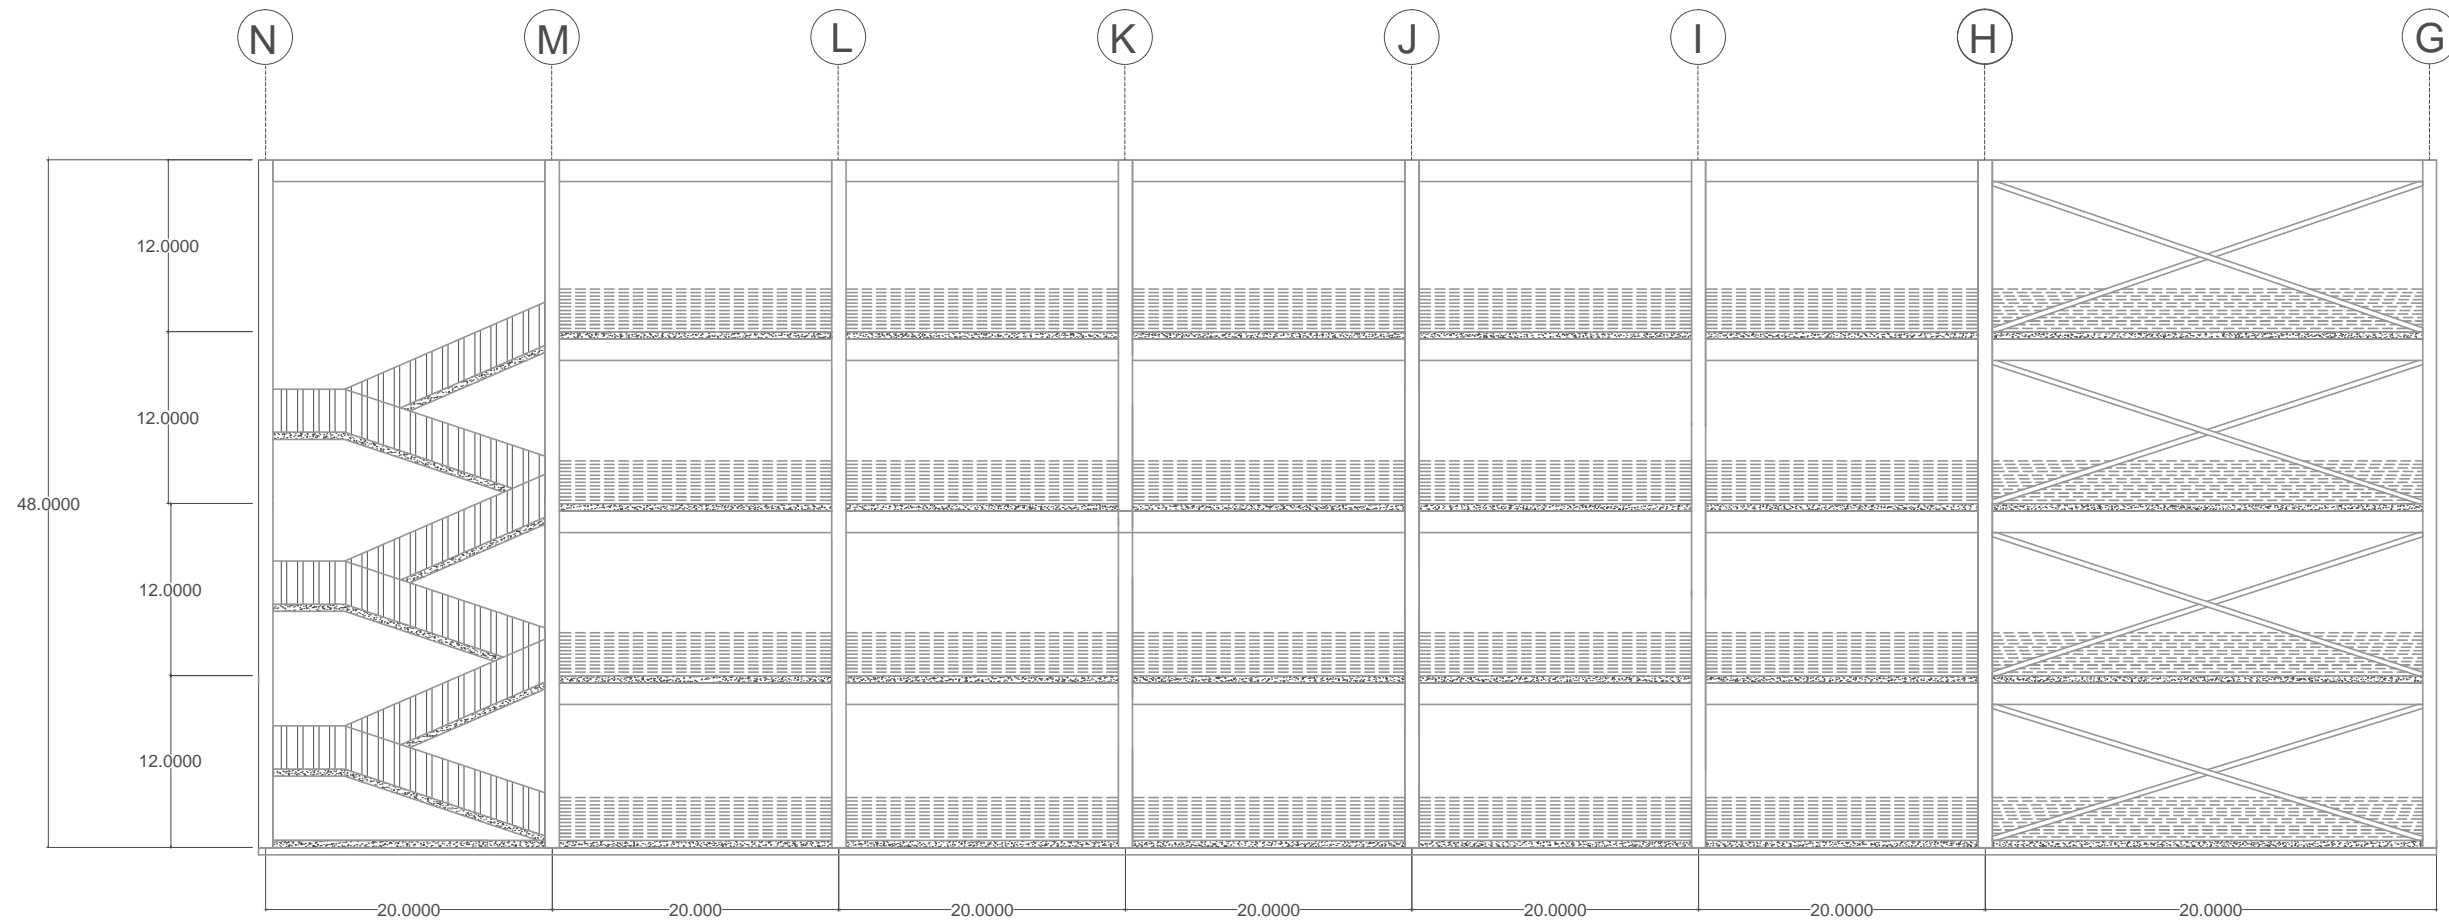

PRELIMINARY - NOT FOR CONSTRUCTION

CIVIL SOLUTIONS
ENGINEERING
1714 W. BRASS
HOUSTON, TEXAS 77056
TEXAS REGISTERED ENGINEERING FIRM
CIVIL ENGINEERS SURVEYORS LAND PLANNERS CONSTRUCTION MANAGERS CONSULTANTS

FRAME AT LINE 1
FOR
LOFTS AT LA PERLITA
SAN ANTONIO, TEXAS

JOB NO. 2014.01
DATE 11/11/14
CHECKED EV
TITLE FL1
SHEET OF