


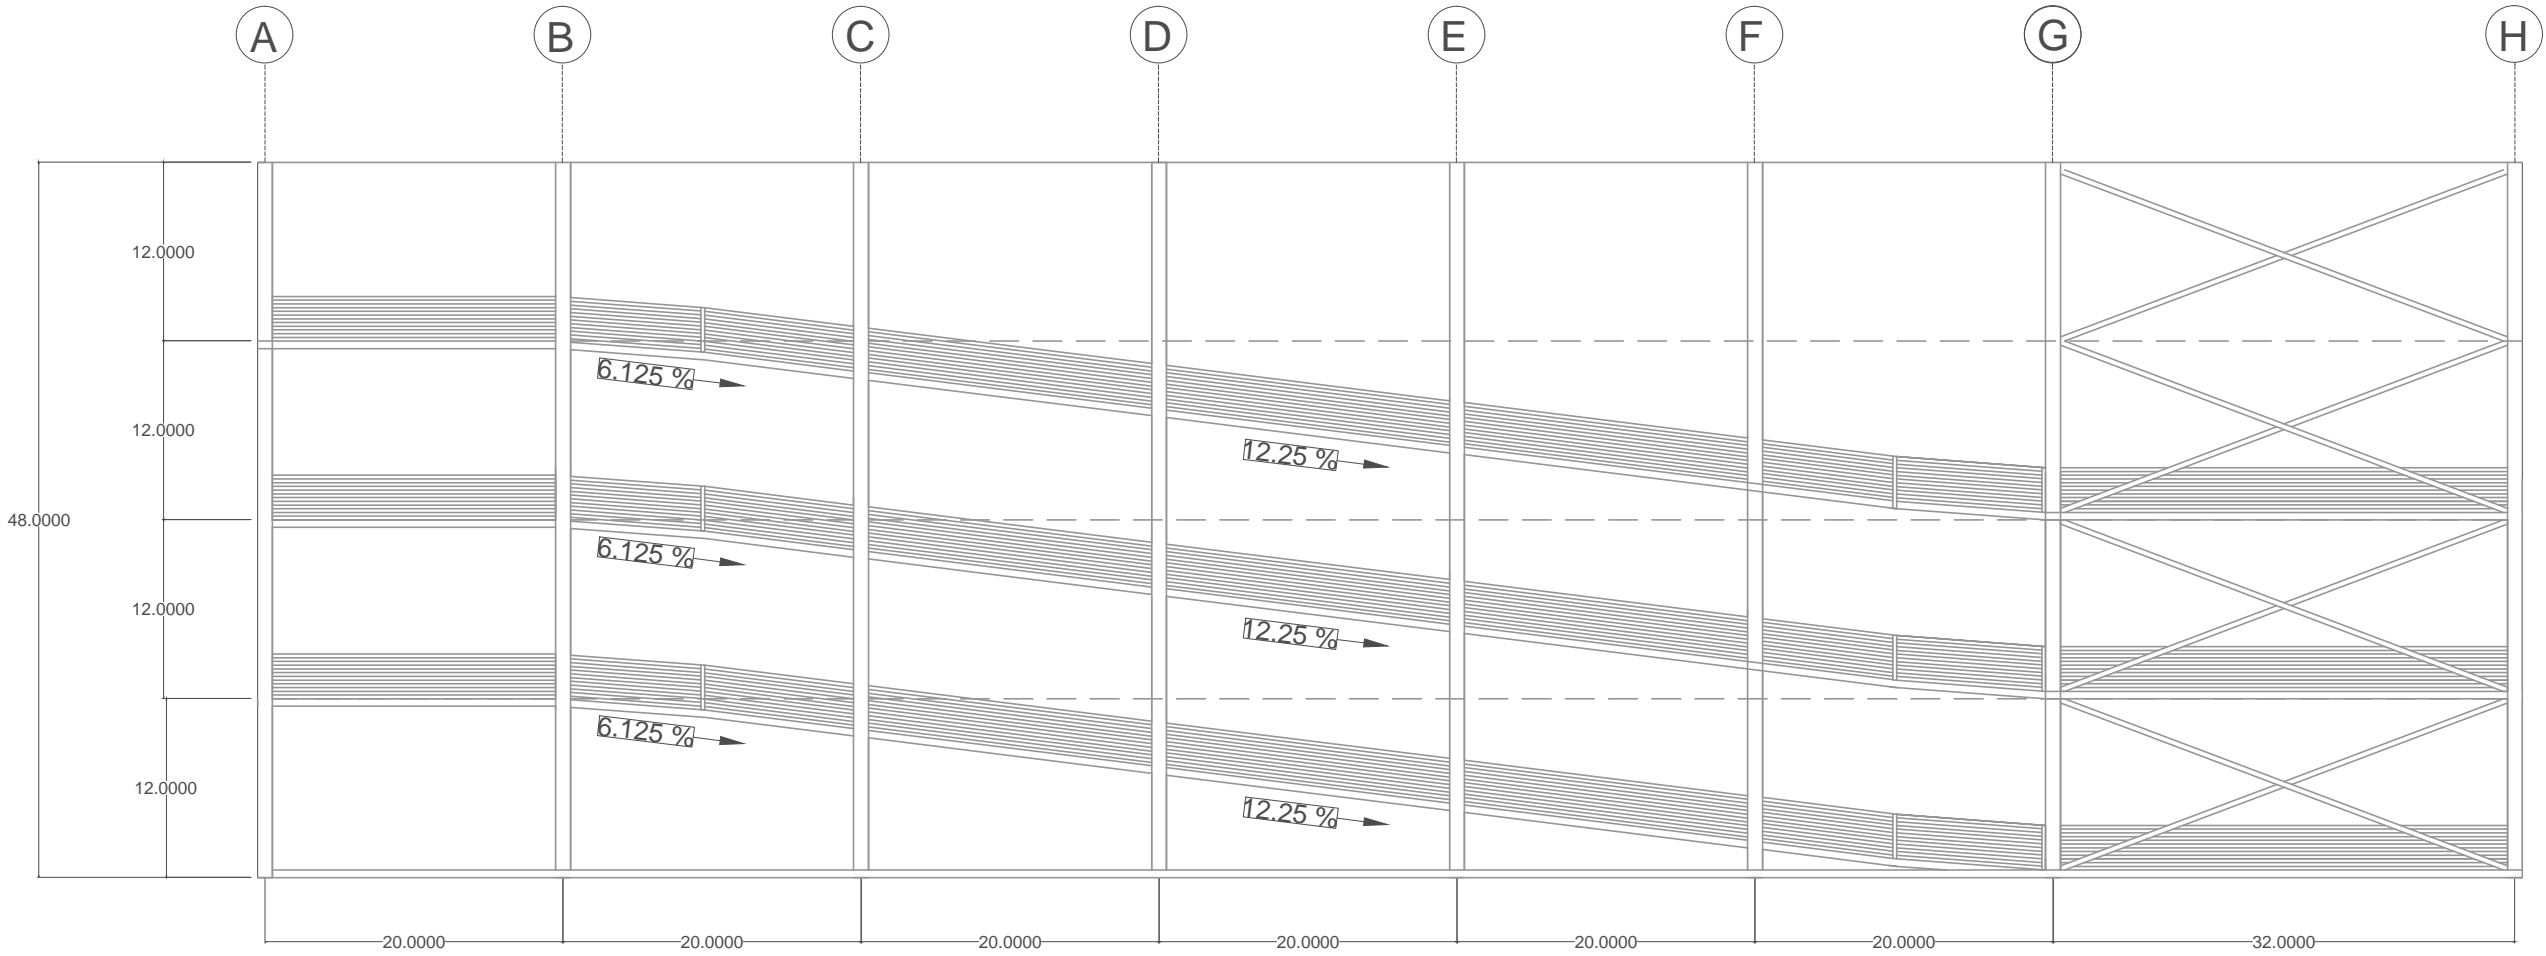

FRAME AT LINE 5



PRELIMINARY - NOT FOR CONSTRUCTION

**CIVIL SOLUTIONS**  
ENGINEERING  
171 LAVER BRAIL  
OFFICE: 480.337.3821  
TEXAS REGISTERED ENGINEERING FIRM  
CIVIL ENGINEERS SURVEYORS LANDPLANNERS CONSTRUCTION MANAGERS CONSULTANTS

FOR  
FRAME AT LINE 5  
LOFTS AT LA PERLITA  
SAN ANTONIO, TEXAS

JOB NO. 2014.01  
DATE 11/11/14  
CHECKED EV  
TITLE FL5  
SHEET \_\_\_ OF \_\_\_