


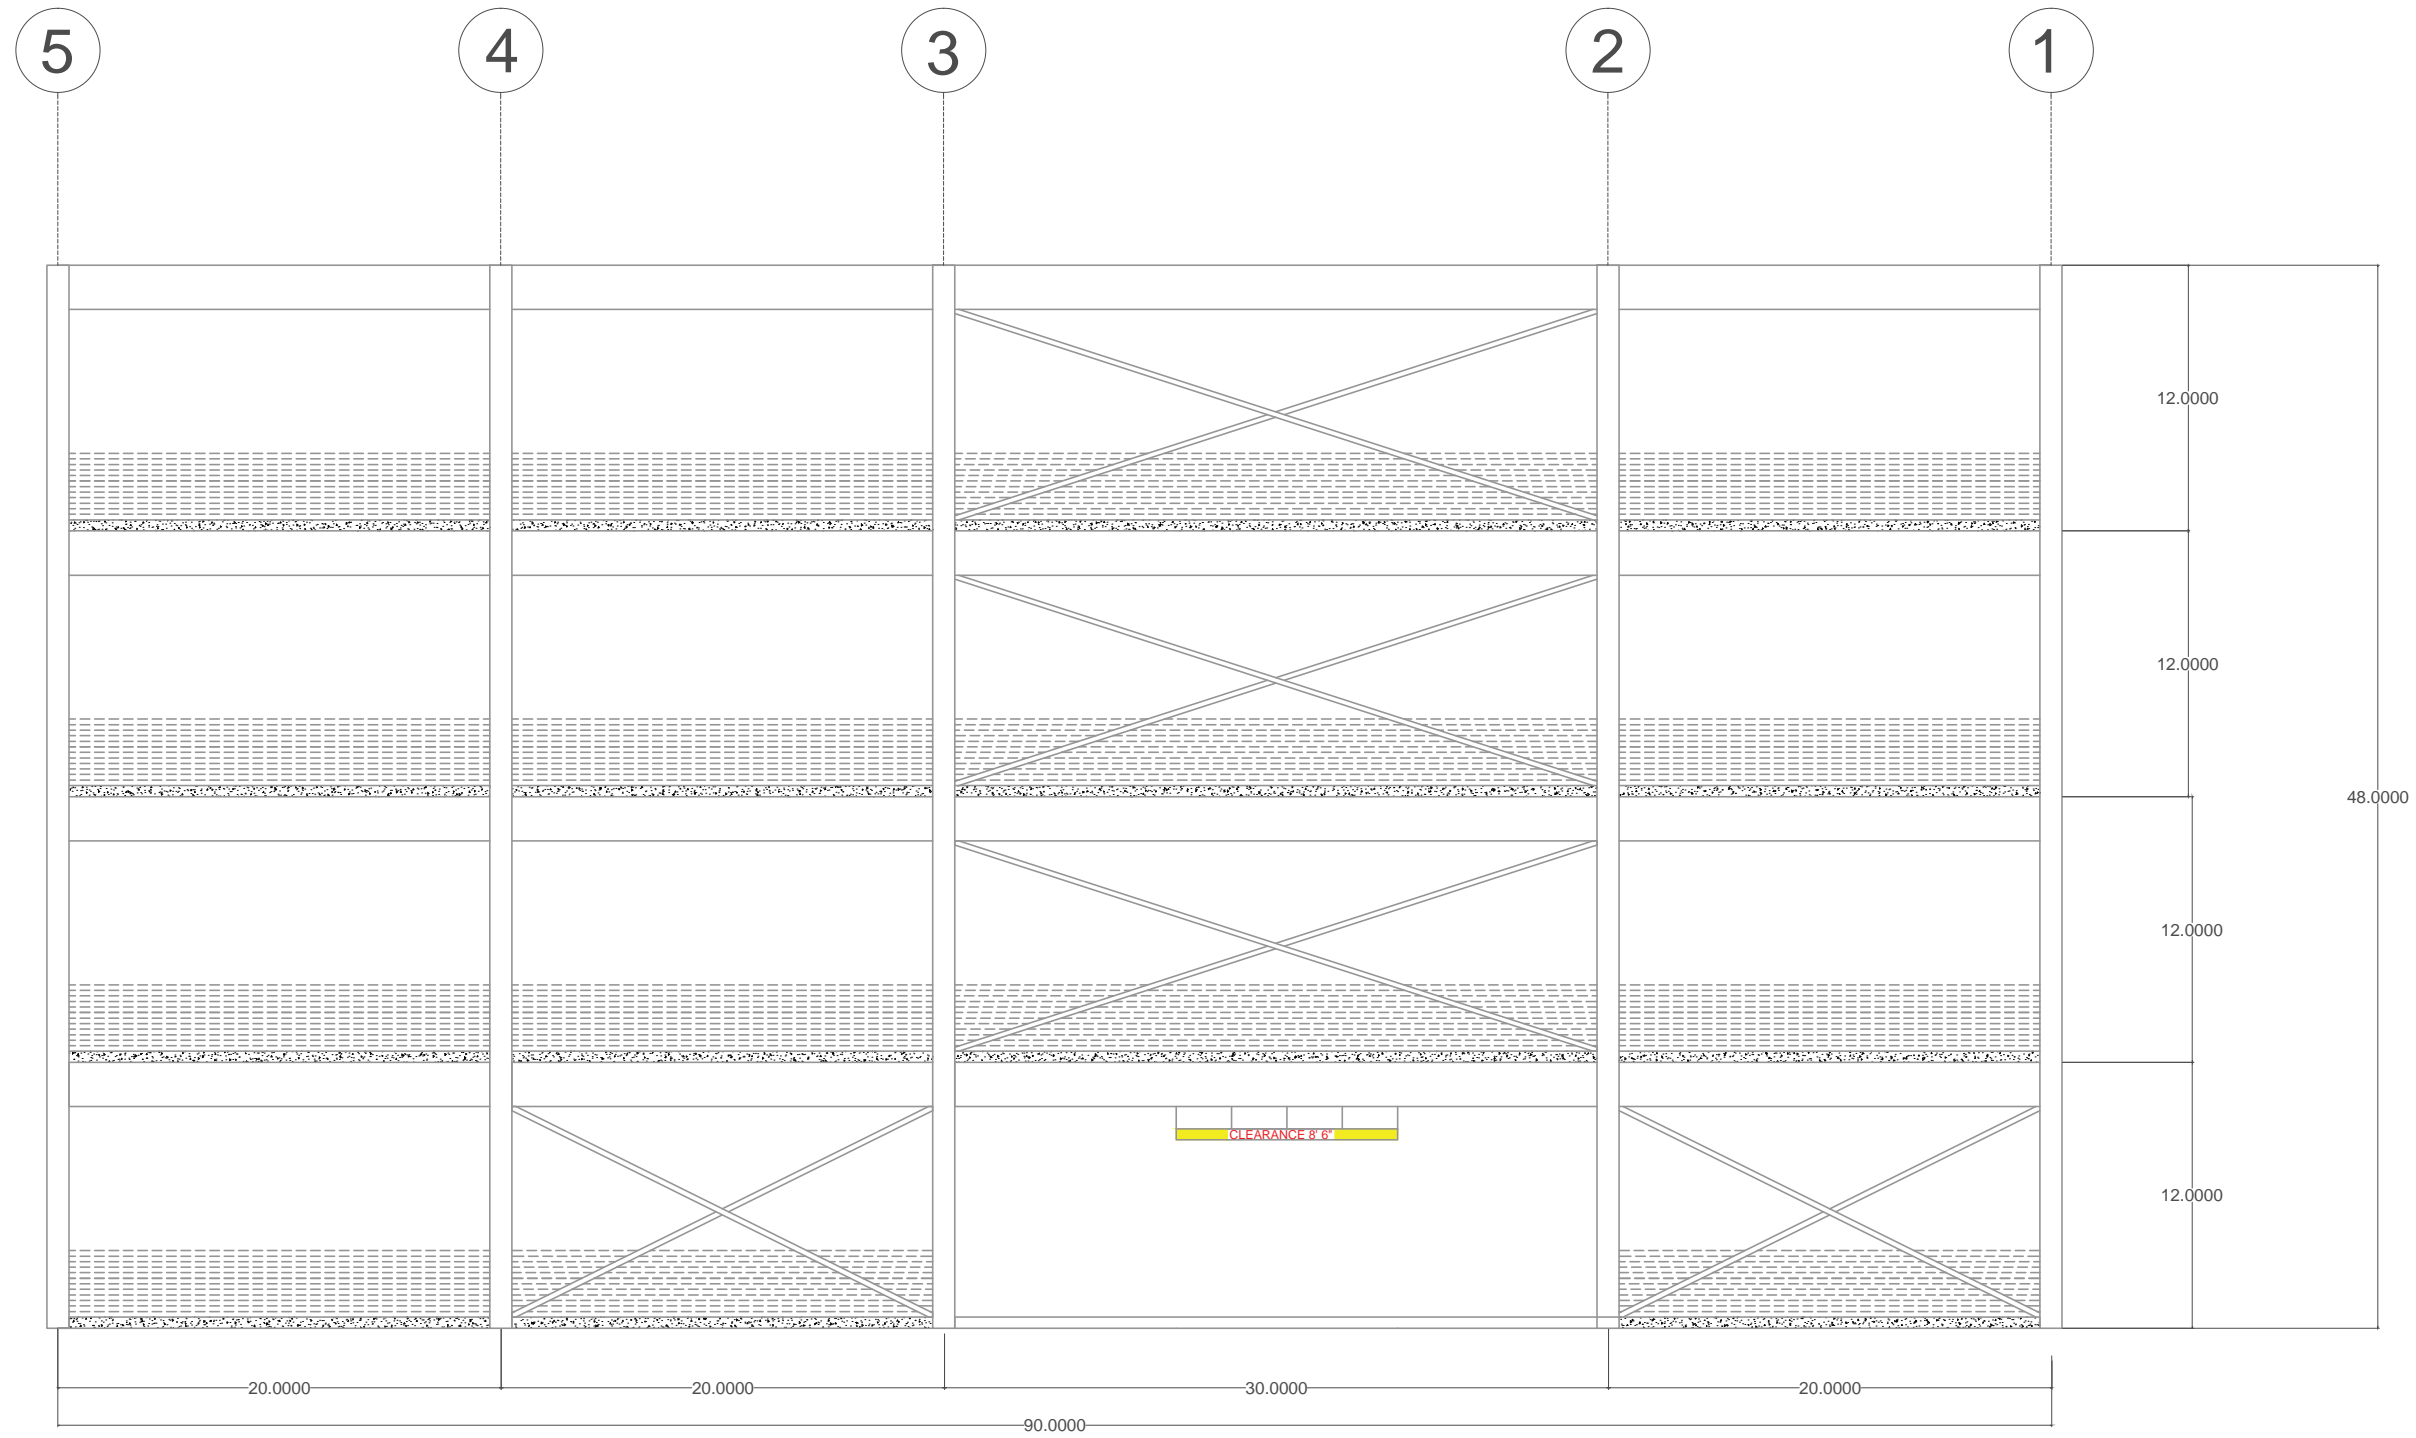

FRAME AT LINE N



PRELIMINARY - NOT FOR CONSTRUCTION

COLUMN PLAN (PARKING GARAGE)
FOR
LOFTS AT LA PERLITA
SAN ANTONIO, TEXAS

CIVIL SOLUTIONS
ENGINEERING
11100 HWY 171
HOUSTON, TEXAS 77066
OFFICE: 832.577.8211
CIVIL ENGINEERS SURVEYORS LAND PLANNERS CONSTRUCTION MANAGERS CONSULTANTS

JOB NO.	2014.01
DATE	11/11/14
CHECKED	EV
TITLE	CP
SHEET	___ OF ___