


CIVIL SOLUTIONS
ENGINEERING

171 HAYEK TRAIL, SUITE 2000
BOERNE, TEXAS 78015
TELEPHONE: 214-251-1111
FAX: 214-251-1112
WWW.CIVILSOLUTIONS-ENG.COM
REGISTERED ENGINEERING FIRM
REGISTERED LAND PLANNERS
REGISTERED SURVEYORS
REGISTERED CONSTRUCTION MANAGERS
REGISTERED CONSULTANTS

PRELIMINARY - NOT FOR CONSTRUCTION

2ND, 3RD, AND 4TH FLOORS (PARKING GARAGE)

FOR
LOFTS AT LA PERLITA
SAN ANTONIO, TEXAS

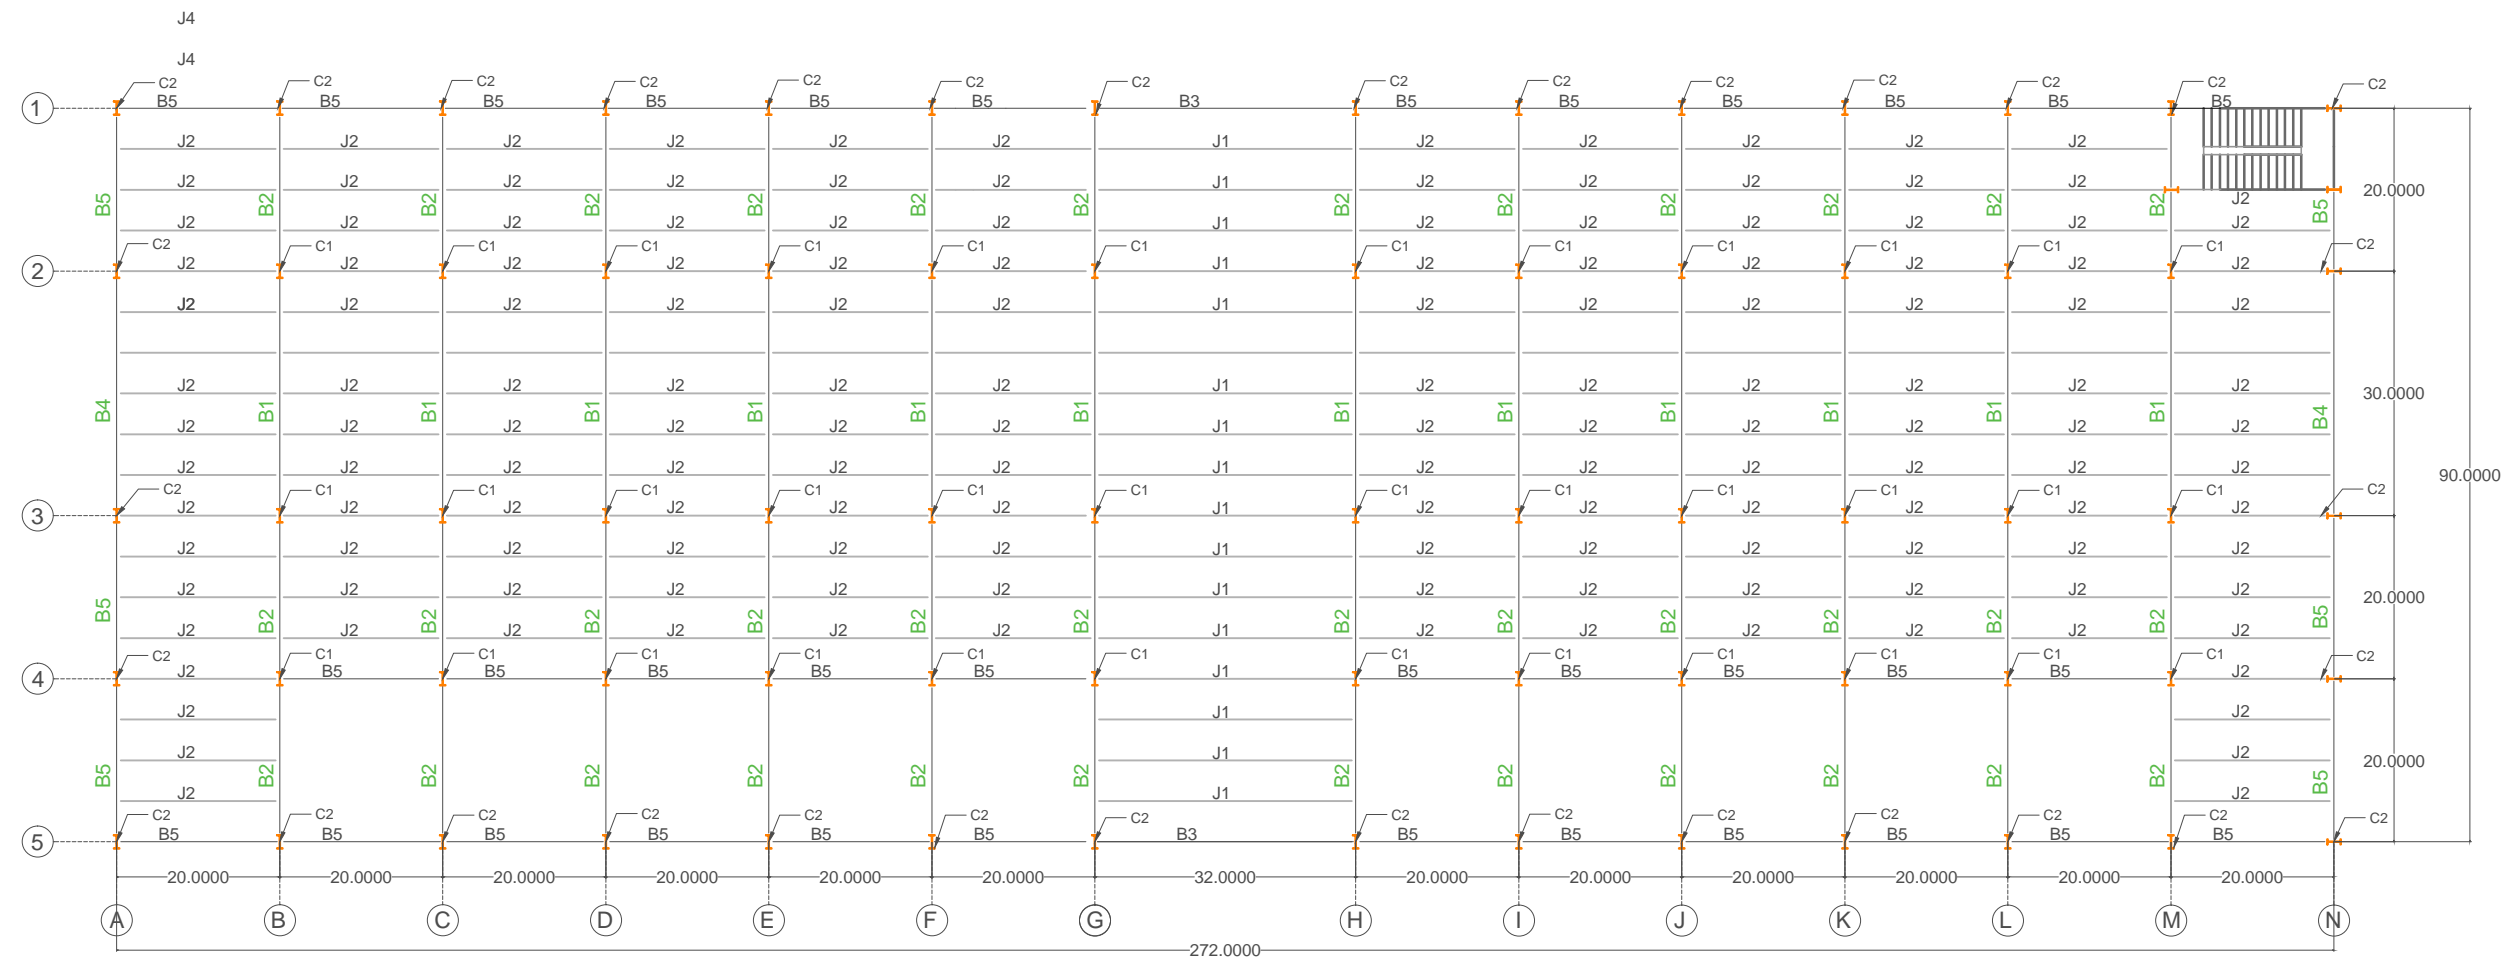

JOB NO.	2014.01
DATE	11/11/14
CHECKED	EV
TITLE	FP
SHEET	___ OF ___