



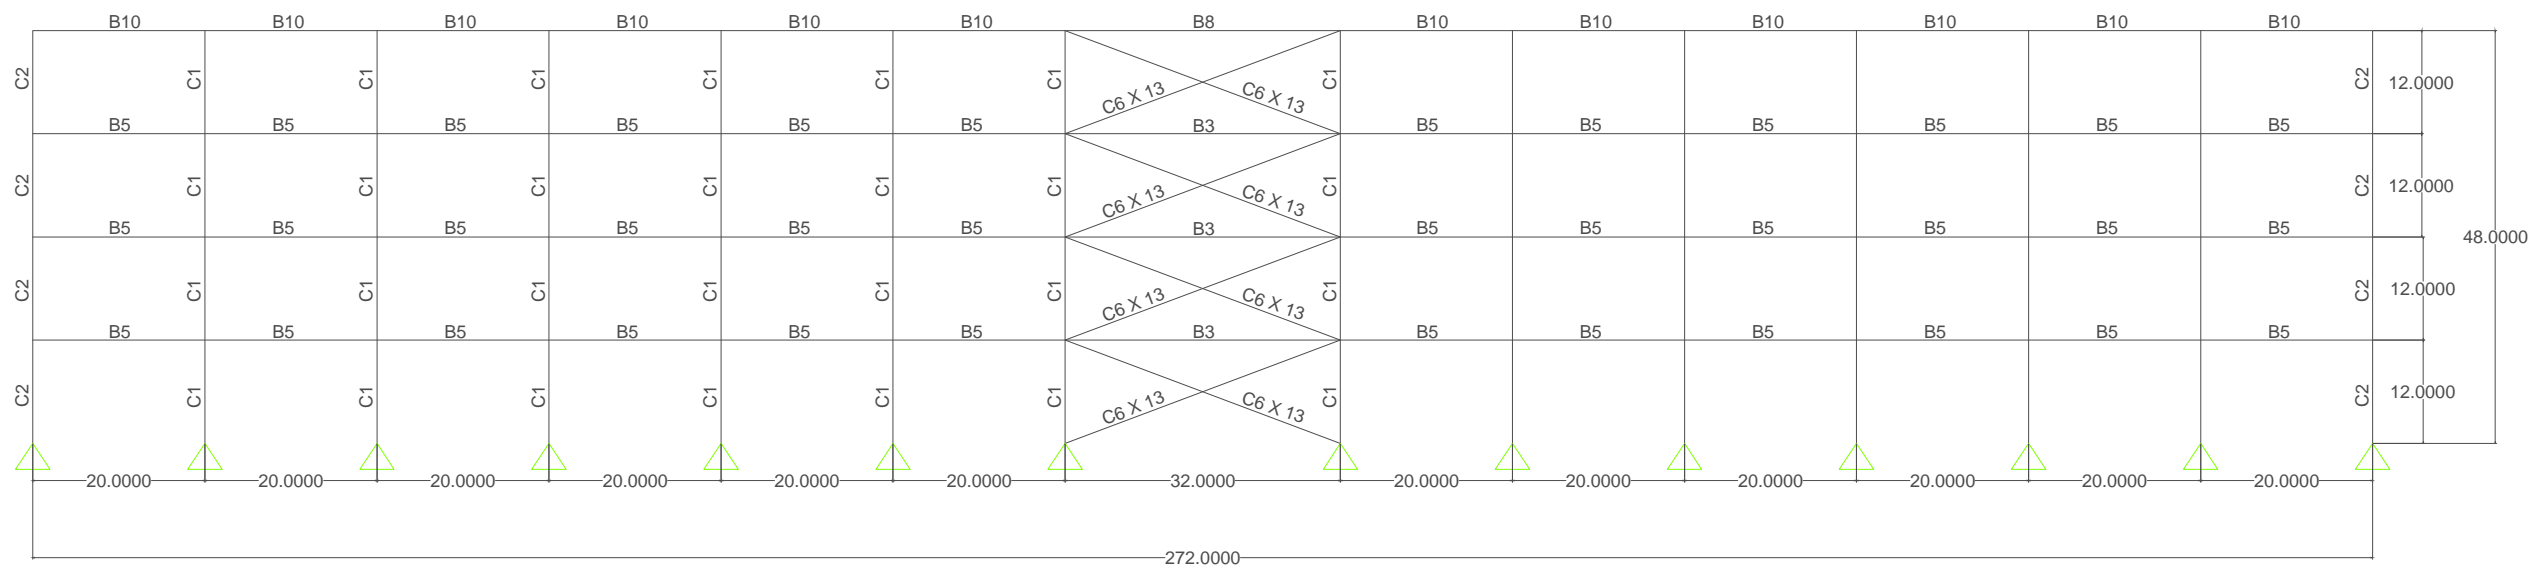

FRAME AT LINE 1 AND 5

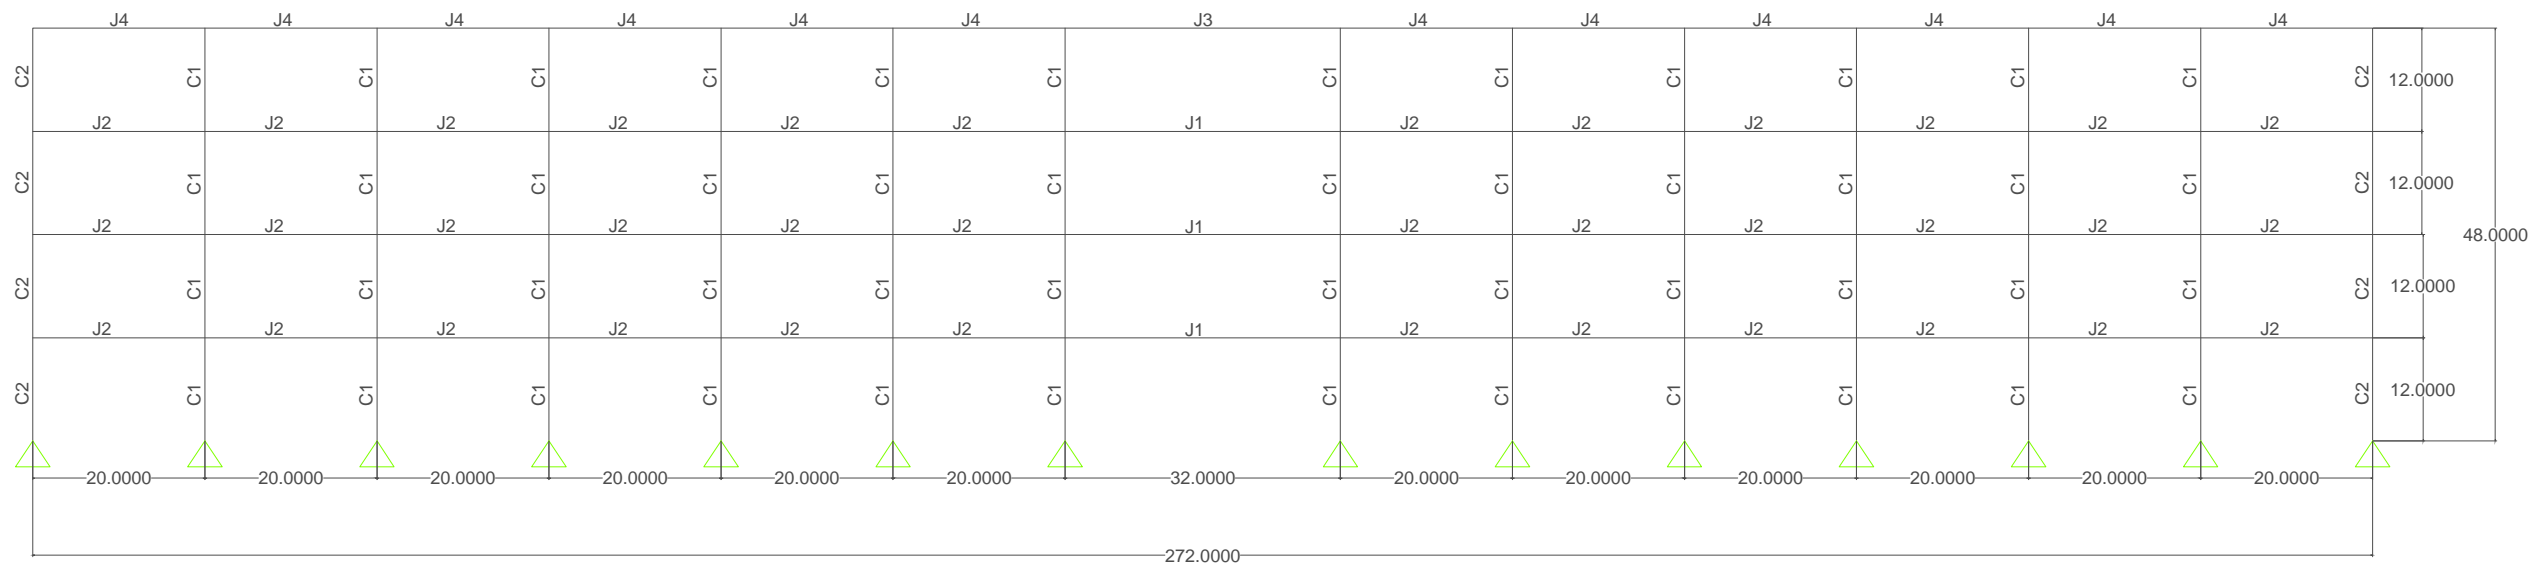

FRAME AT LINE 3



PRELIMINARY - NOT FOR CONSTRUCTION

CIVIL SOLUTIONS
ENGINEERING
171 BRYER TRAIL
BOJONE, TEXAS 78006
TEXAS REGISTERED ENGINEERING FIRM
CIVIL ENGINEERS - SURVEYORS - LAND PLANNERS - CONSTRUCTION MANAGERS - CONSULTANTS

LONG FRAMES
FOR
LOFTS AT LA PERLITA
SAN ANTONIO, TEXAS

JOB NO.	2014.01
DATE	11/11/14
CHECKED	EV
TITLE	LF
SHEET	___ OF ___