



CIVIL SOLUTIONS

ENGINEERING


171 RIVER TRAIL, SUITE 2000
DALLAS, TEXAS 75244
TEXAS REGISTERED ENGINEERING FIRM
CIVIL ENGINEERS SURVEYORS LAND PLANNERS CONSTRUCTION MANAGERS CONSULTANTS

PRELIMINARY - NOT FOR CONSTRUCTION

ROOF PLAN (PARKING GARAGE)

FOR

LOFTS AT LA PERLITA
SAN ANTONIO, TEXAS

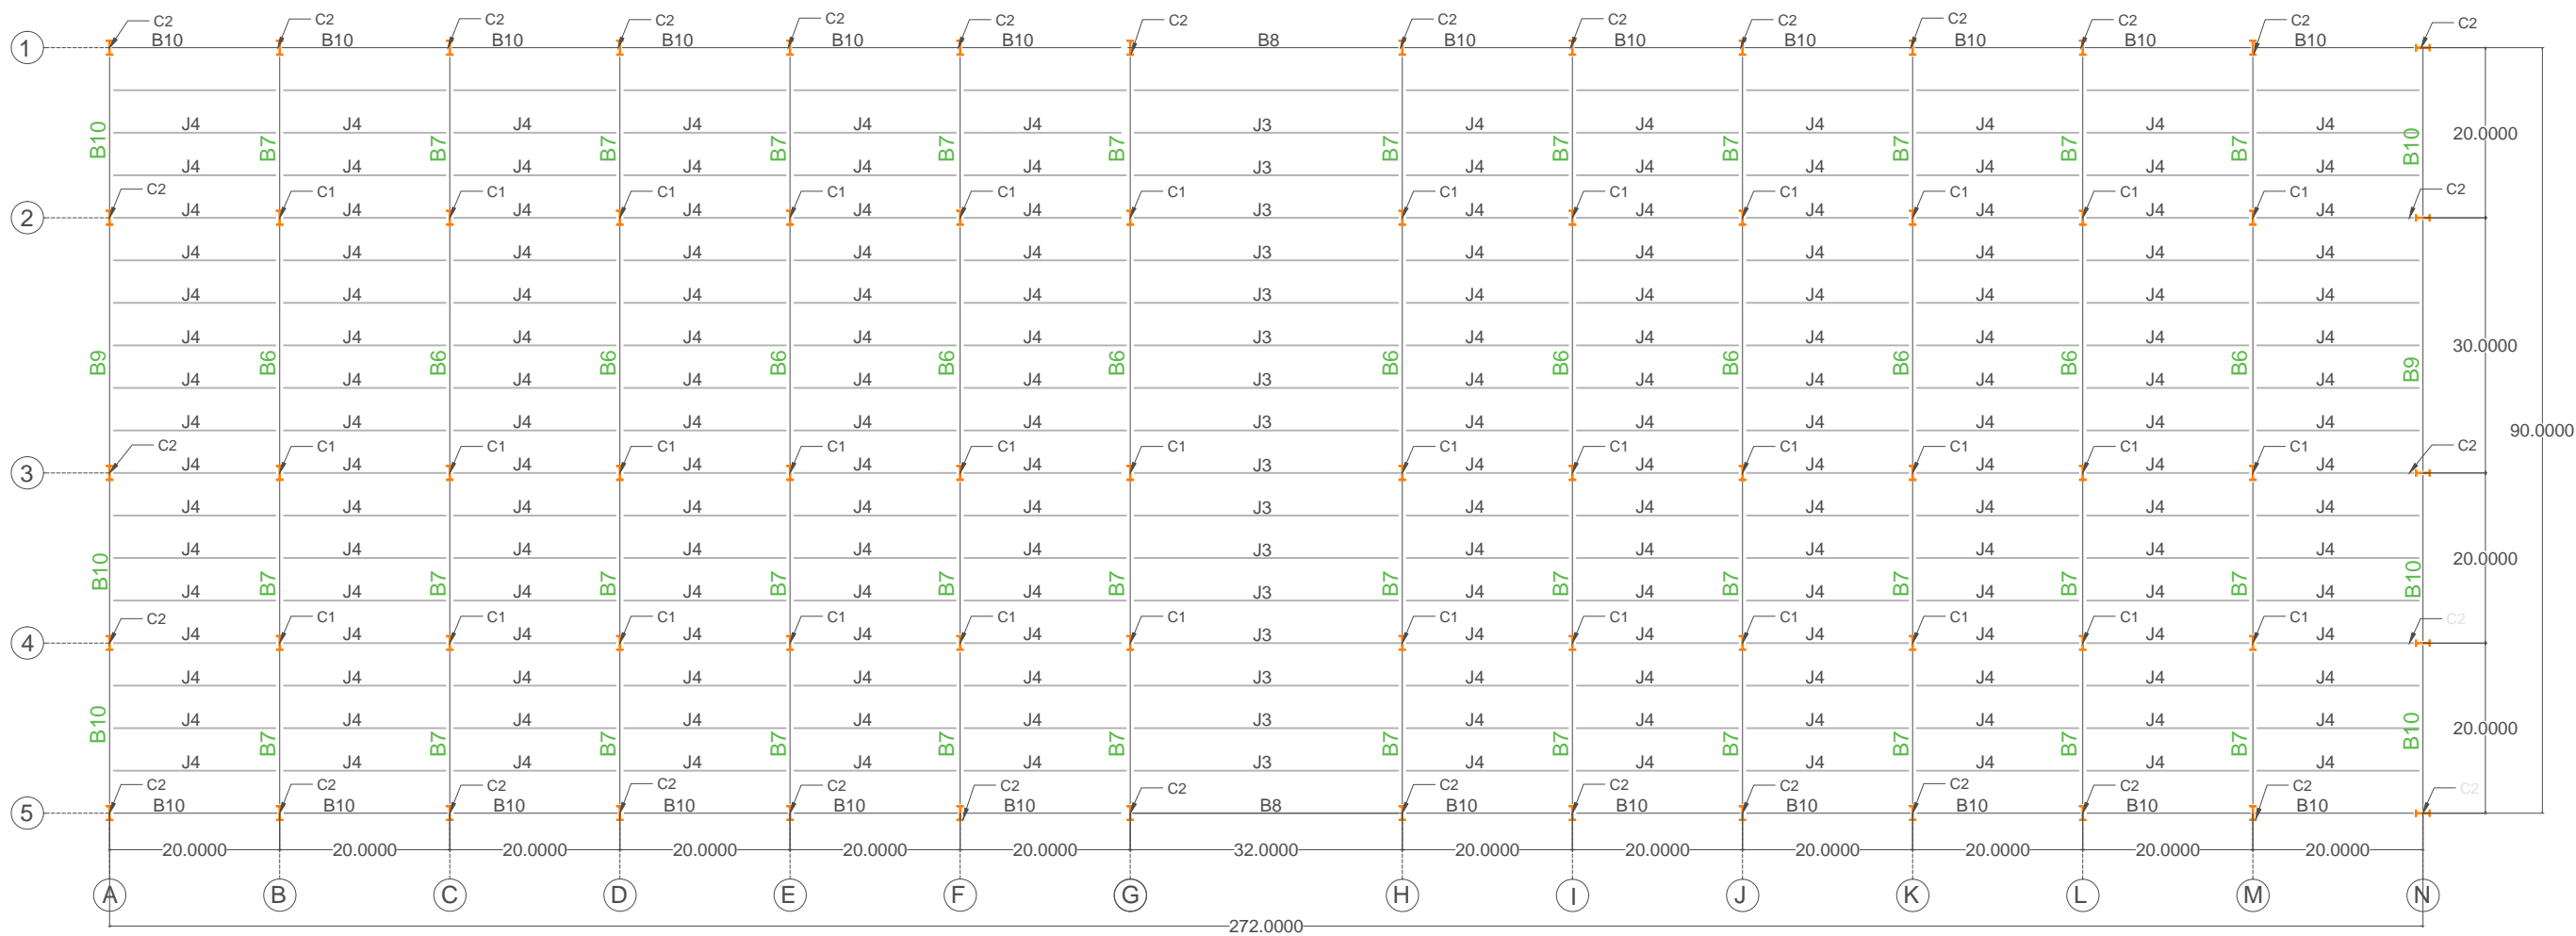

JOB NO.	2014-01
DATE	11/11/14
CHECKED	EV
TITLE	RP
SHEET	___ OF ___