



# FRAME AT LINE K ELEVATION

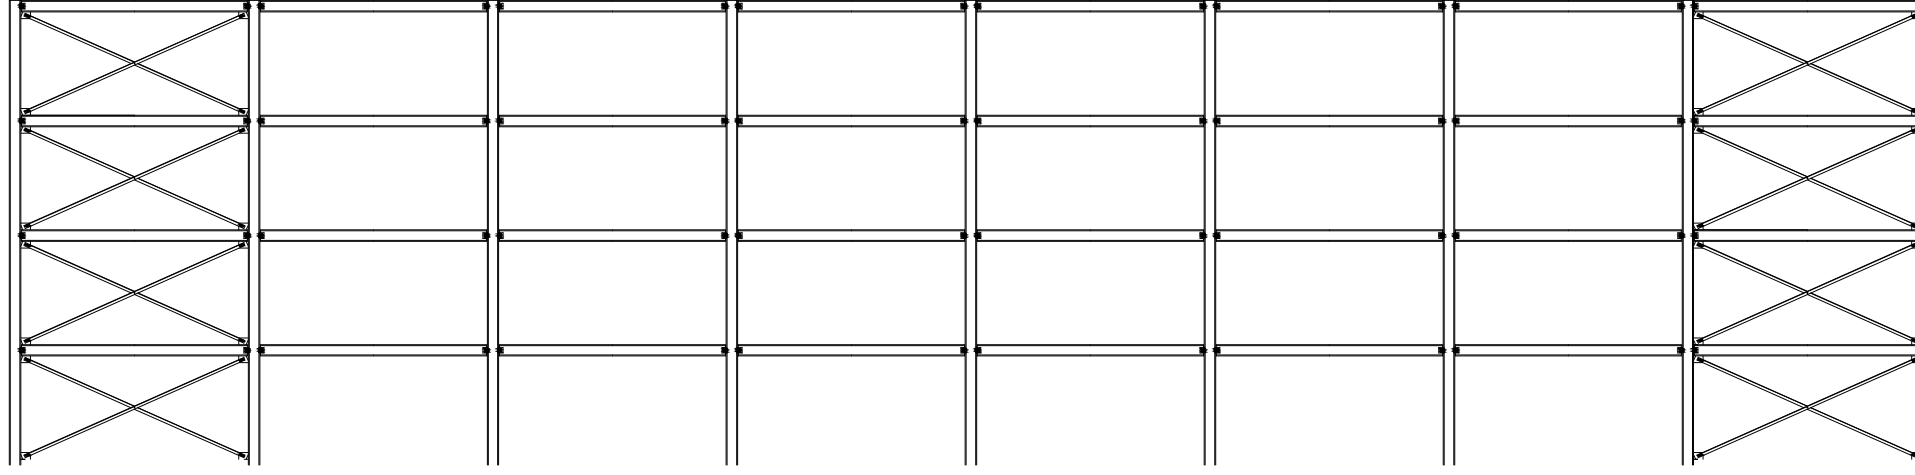

# FRAME AT LINE A

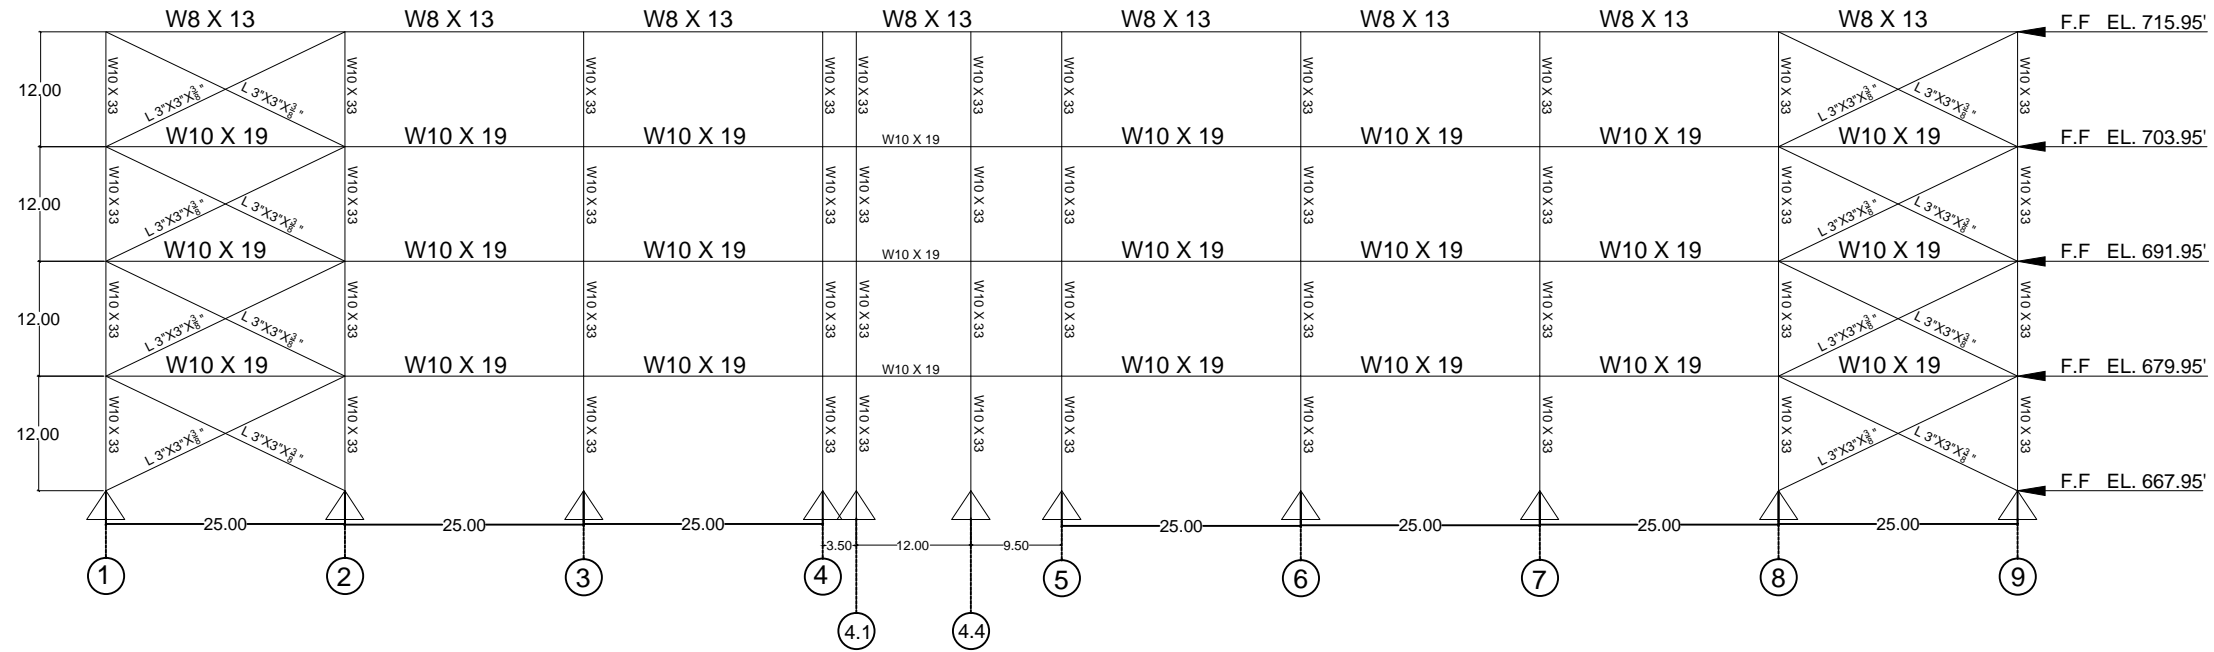

**CIVIL SOLUTIONS**  
ENGINEERING

17100 RING ROAD  
HOUSTON, TEXAS 77056  
TEXAS REGISTERED ENGINEERING FIRM  
CIVIL ENGINEERS SURVEYORS LAND PLANNERS CONSTRUCTION MANAGERS CONSULTANTS

PRELIMINARY - NOT FOR CONSTRUCTION

LINE ELEVATIONS  
FOR  
LOFTS AT LA PERLITA  
SAN ANTONIO, TEXAS

JOB NO.	2014.01
DATE	11/11/2014
CHECKED	JAW
TITLE	L.E.
SHEET	5 OF 6