




**CIVIL SOLUTIONS**  
ENGINEERING  
171 RIVER TRAIL, SUITE 100  
SAN ANTONIO, TEXAS 78205  
CONSTRUCTORS • SURVEYORS • LAND PLANNERS • CONSTRUCTION MANAGERS • CONSULTANTS

PRELIMINARY - NOT FOR CONSTRUCTION

LINE ELEVATIONS  
FOR  
LOFTS AT LA PERLITA  
SAN ANTONIO, TEXAS

JOB NO. 2014.01  
DATE 11/11/2014  
CHECKED JAW  
TITLE L.E.  
SHEET 6 OF 6

### FRAME AT LINE 2,3,6,7,8

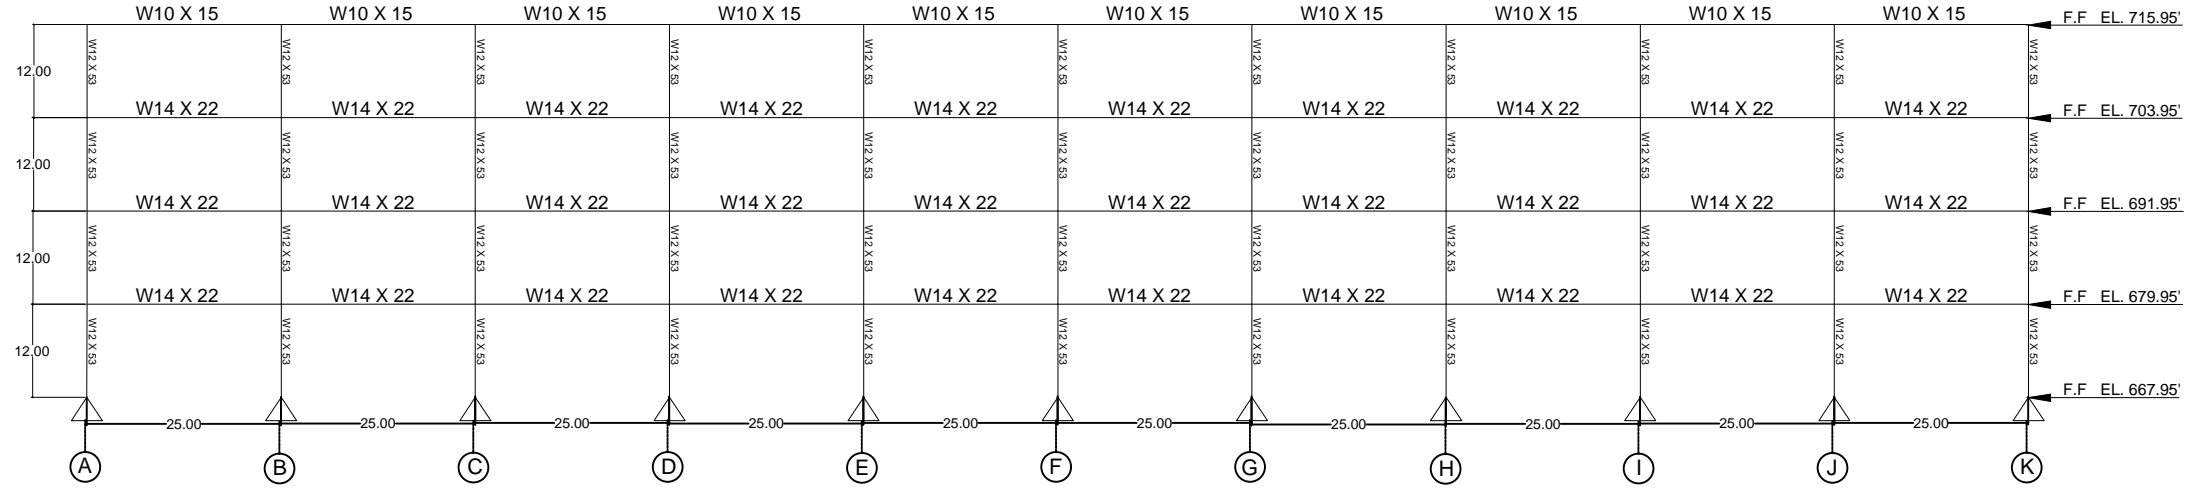

### FRAME AT LINE 1 & 9

